



State	Project Number	Sheet No.	Total Sheets
GA	CSNHS-0006-00(043)	---	---

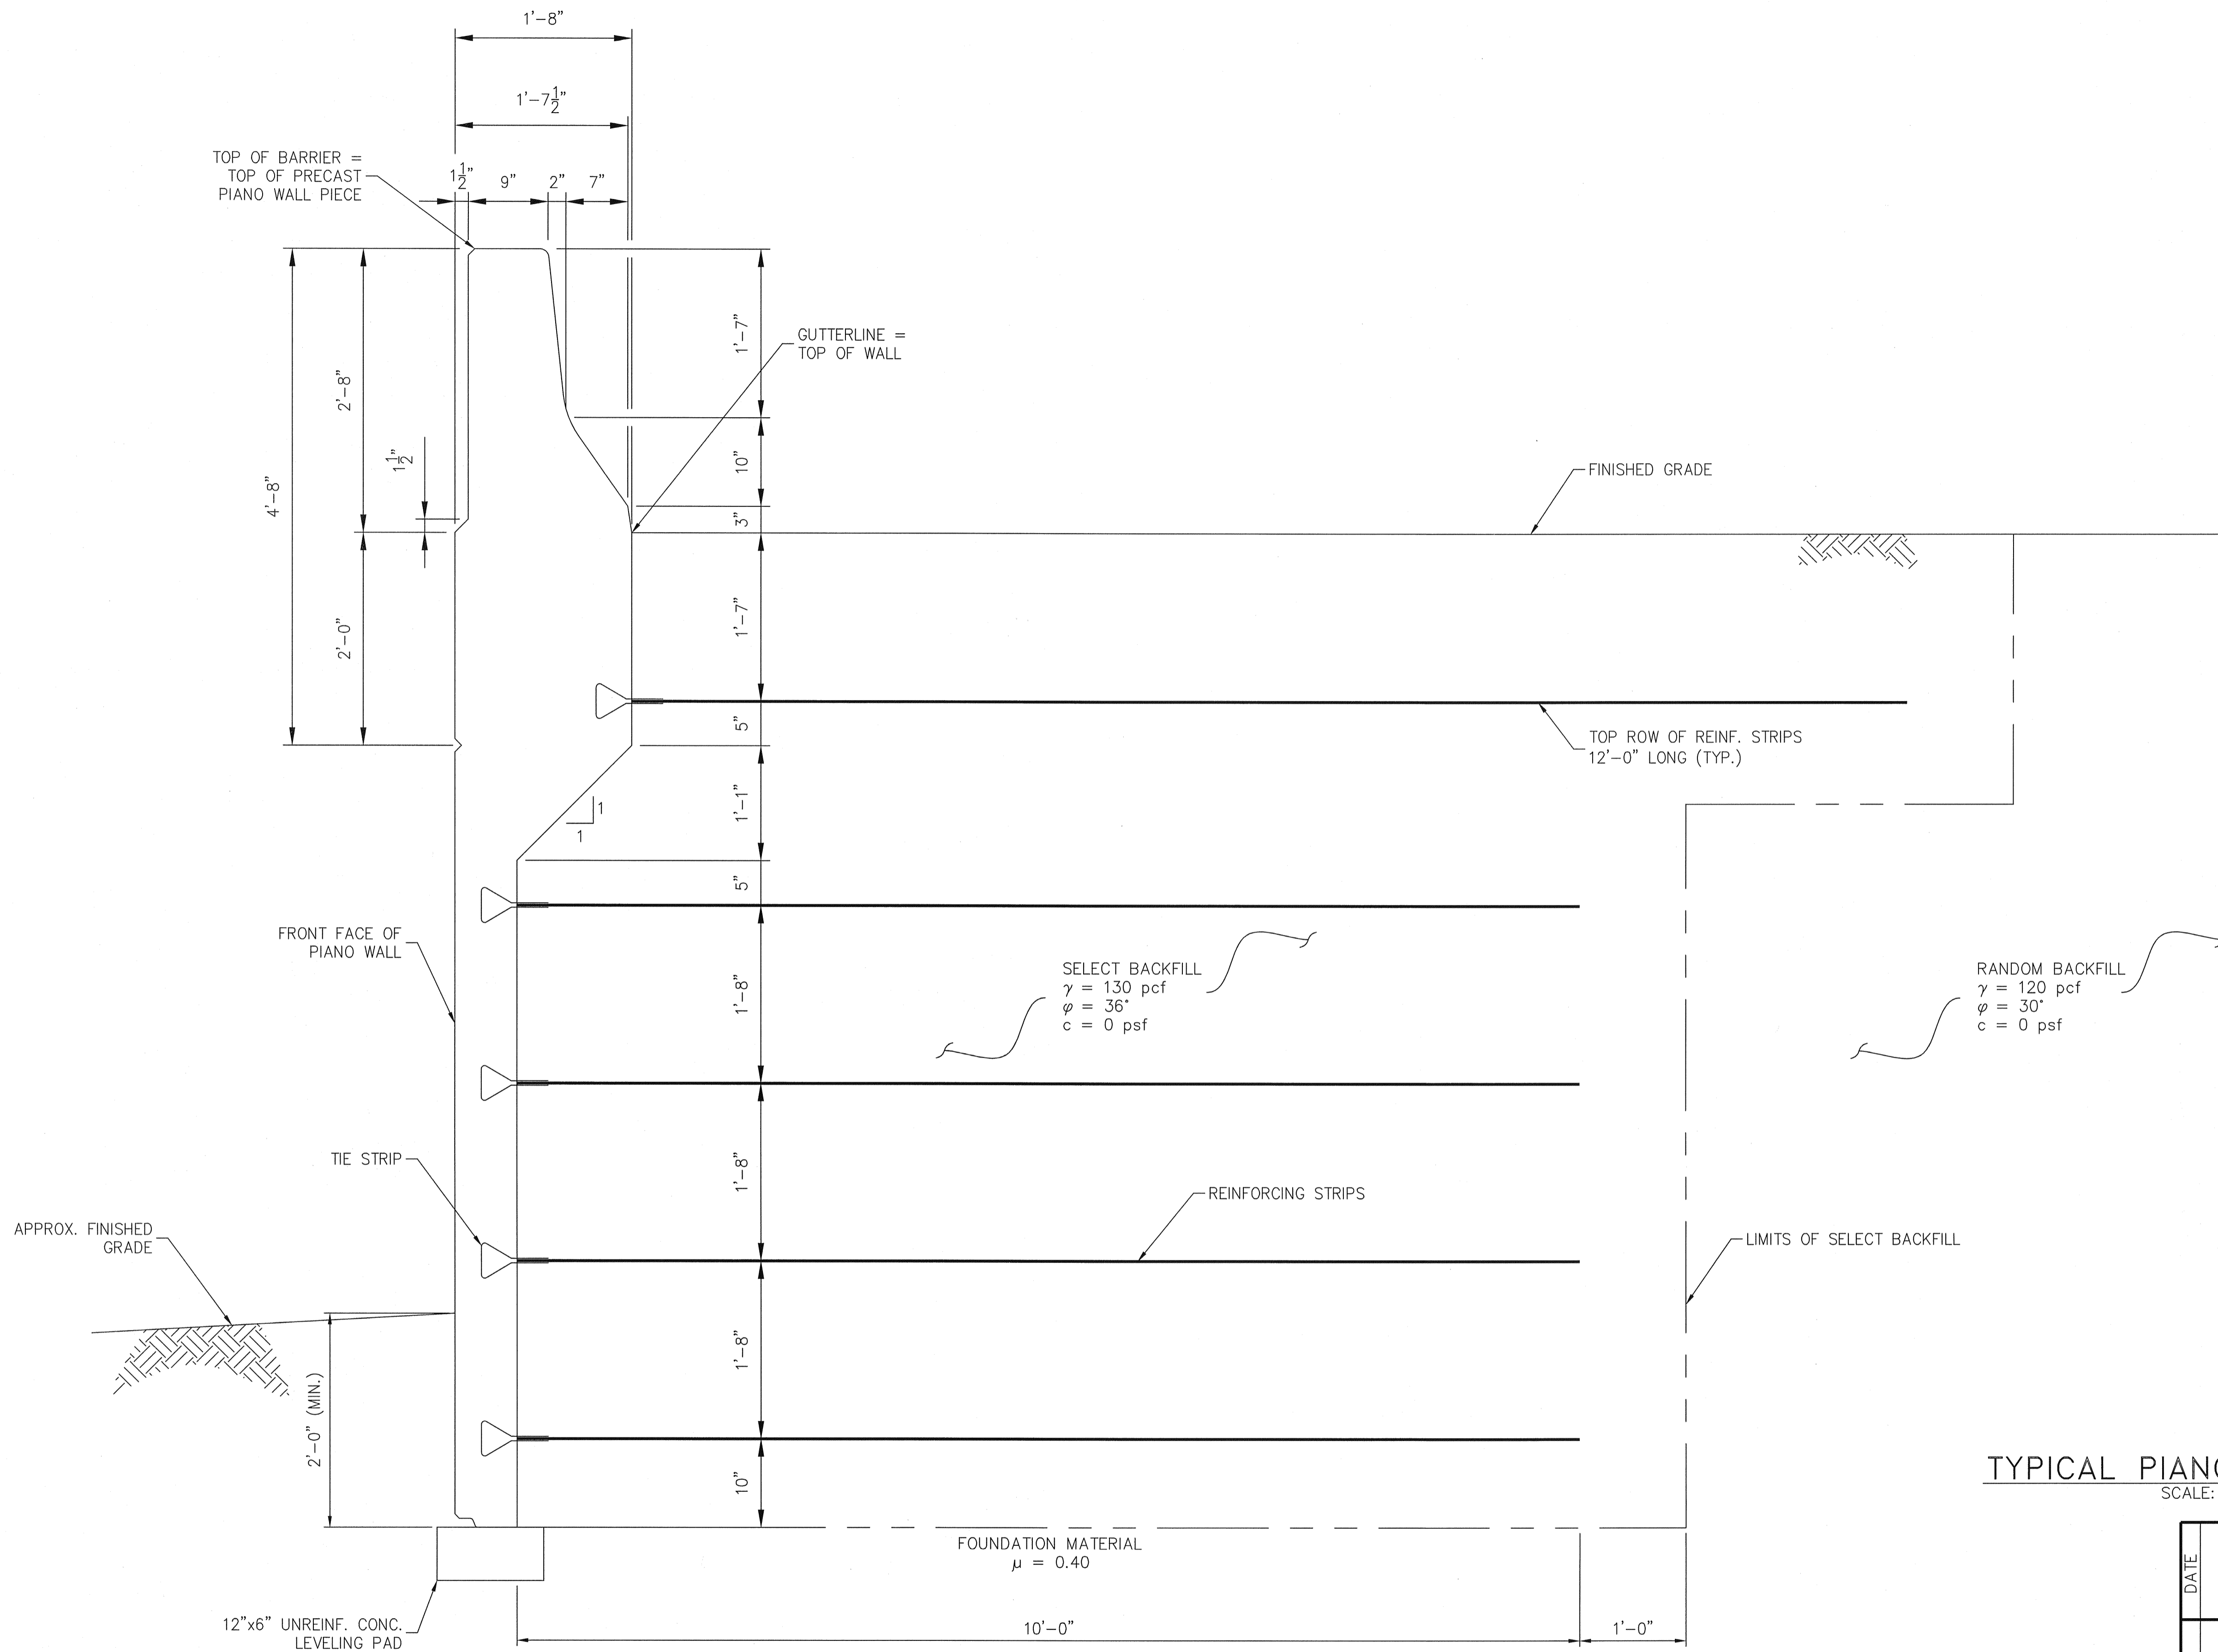

TYPICAL PIANO WALL SECTION  
SCALE: 1" = 1'-0"

This drawing contains information proprietary to The Reinforced Earth Company, and is being furnished for the use of THE GEORGIA DEPT. OF TRANSPORTATION only in connection with this project, and the information contained is not to be transmitted to any other organization unless specifically authorized in writing by The Reinforced Earth Company. The Reinforced Earth Company is exclusive licensee in the United States under patents issued to Henri Vidal, and the furnishing of this drawing does not constitute an expressed or implied license under the Vidal patents.

**FINAL FOR REVIEW**  
2/22/11

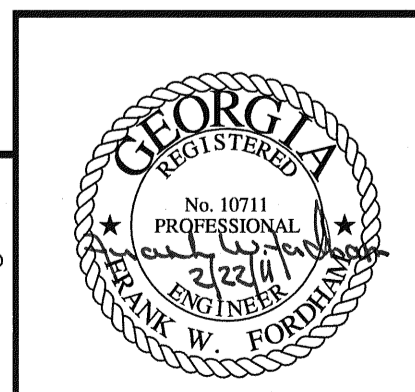

DATE		REVISIONS		GEORGIA DEPARTMENT OF TRANSPORTATION HIGHWAY DIVISION - BRIDGE DESIGN  RIDGEWALK PARKWAY OVER I-575 CHEROKEE COUNTY  REINFORCED EARTH RETAINING WALL  TYPICAL SECTION	
DESIGNED	vg	TRACED		REVIEWED	
DRAWN	vg	CHECKED	FMT	APPROVED	